


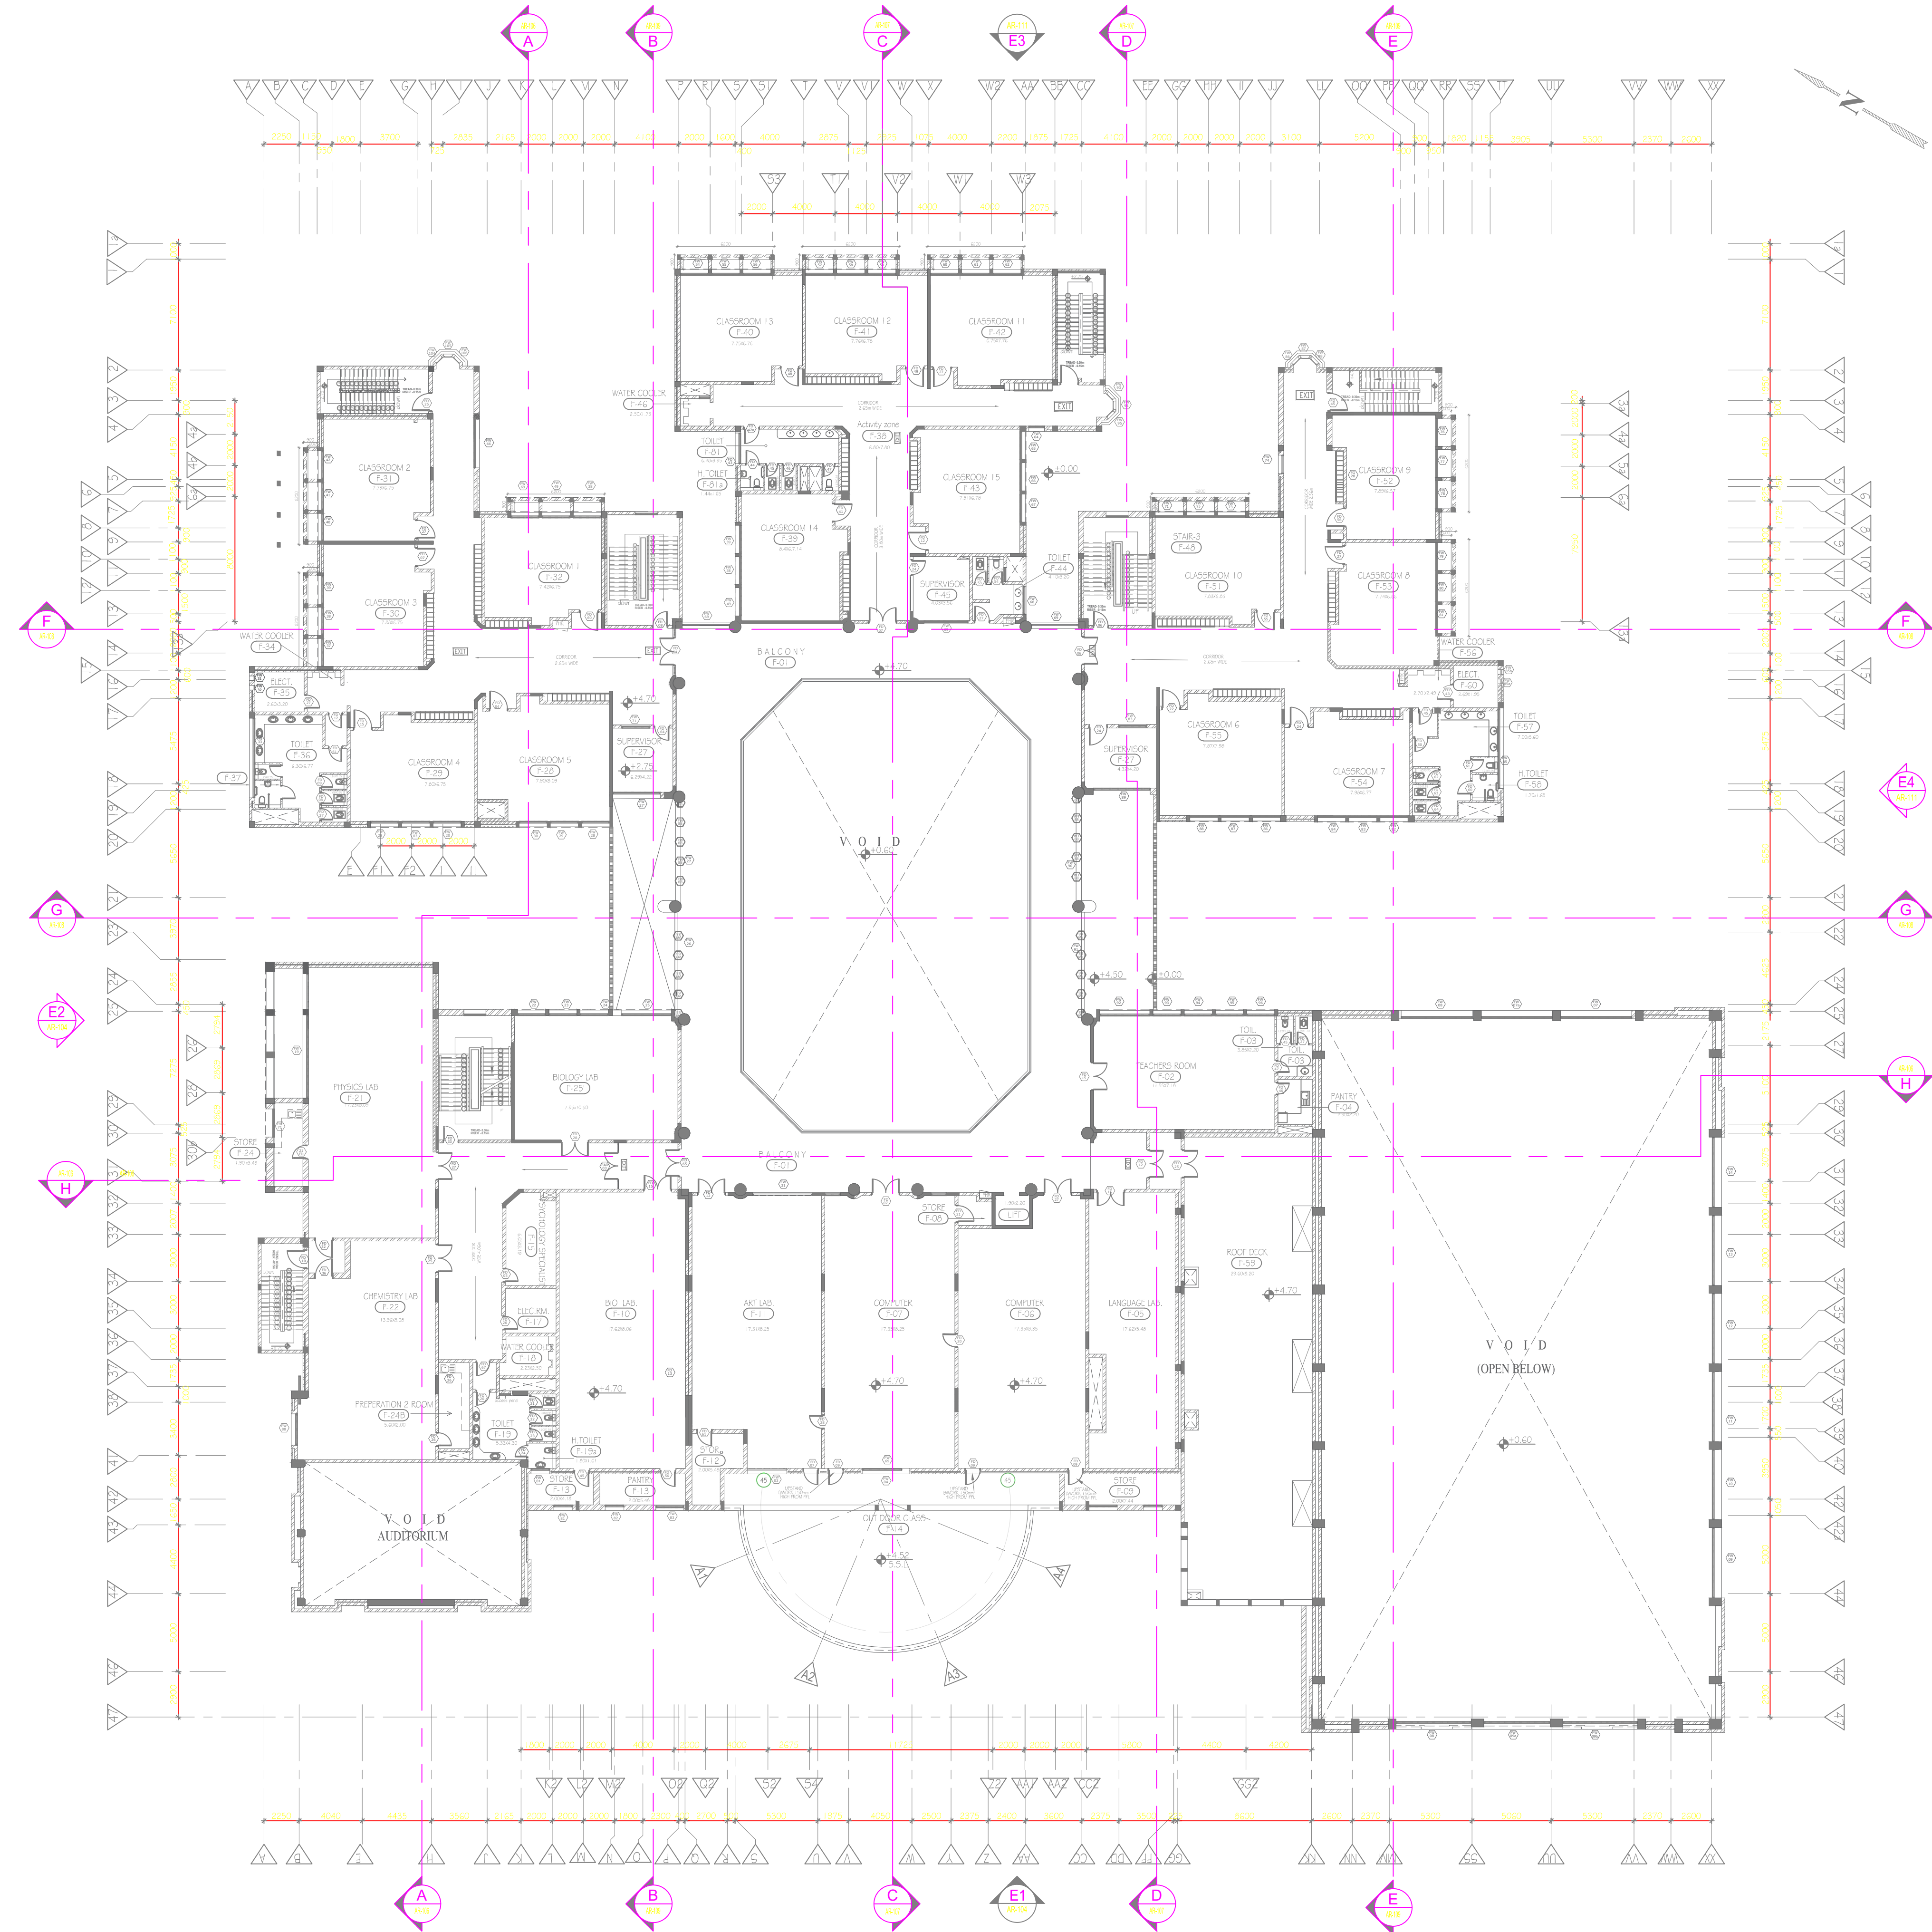

HATCH LEGEND	
	MASONRY WALL
	CONCRETE COLUMN / WALL
LEGEND (SYMBOL)	
LR600	DESCRIPTION
	STRUCTURAL SLAB LEVEL
	FINISH FLOOR LEVEL
	ROOM TAG
	HANDICAP TOILET STALL
	DOOR TAG
	WINDOW TAG
	EXIT SIGNAGE
	RAIN WATER OUTLET
FLOOR AREA = 3982 SQM	